



LEVEL P-1 FLOOR PLAN

SCALE: 1/8" = 1'-0"

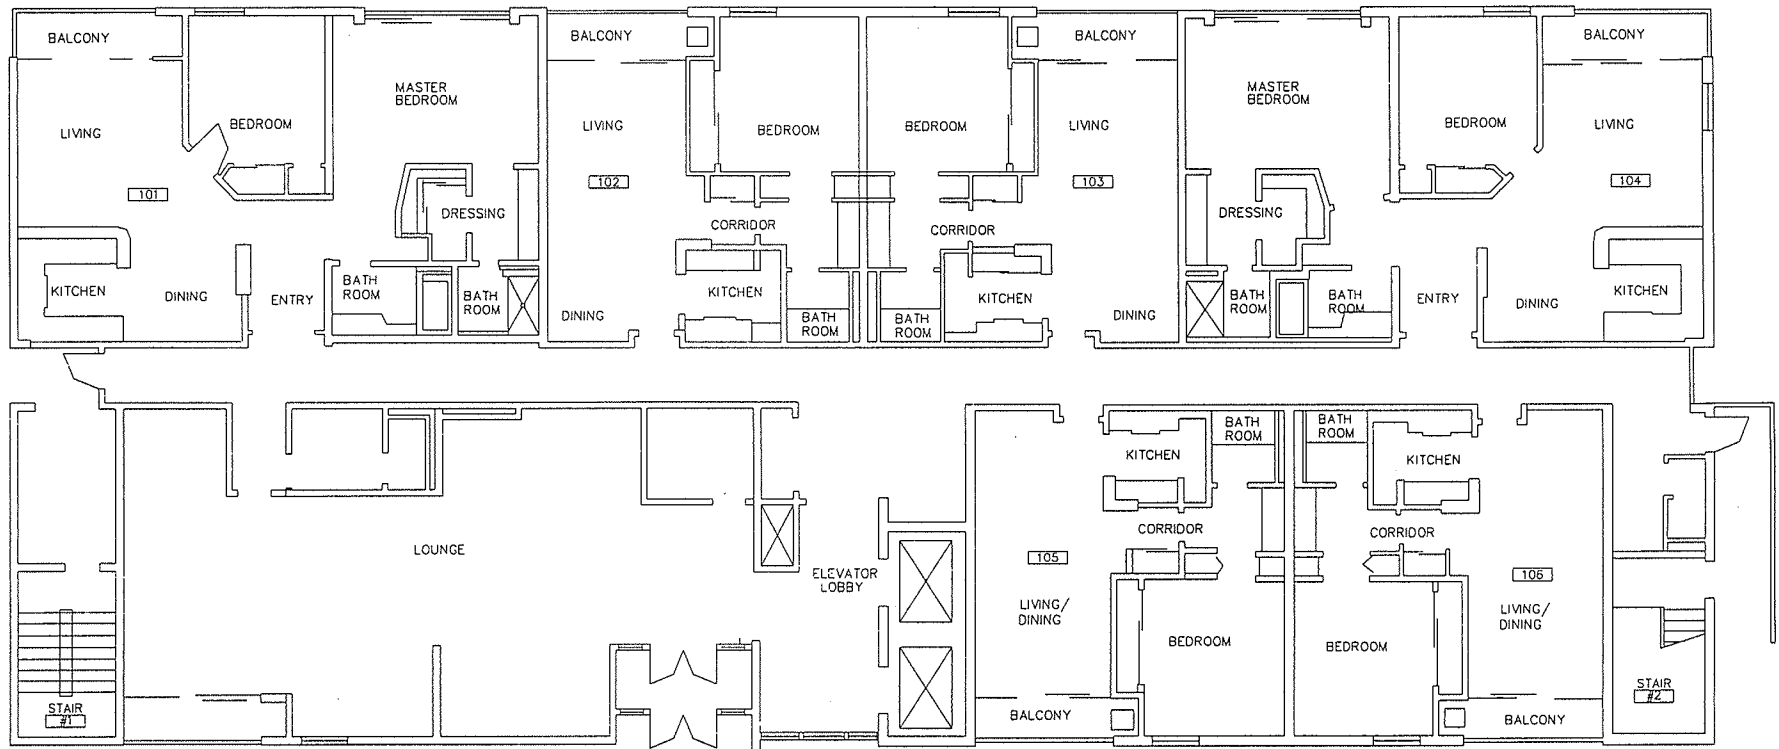

STREET LEVEL FLOOR PLAN

SCALE: 1/8" = 1'-0"

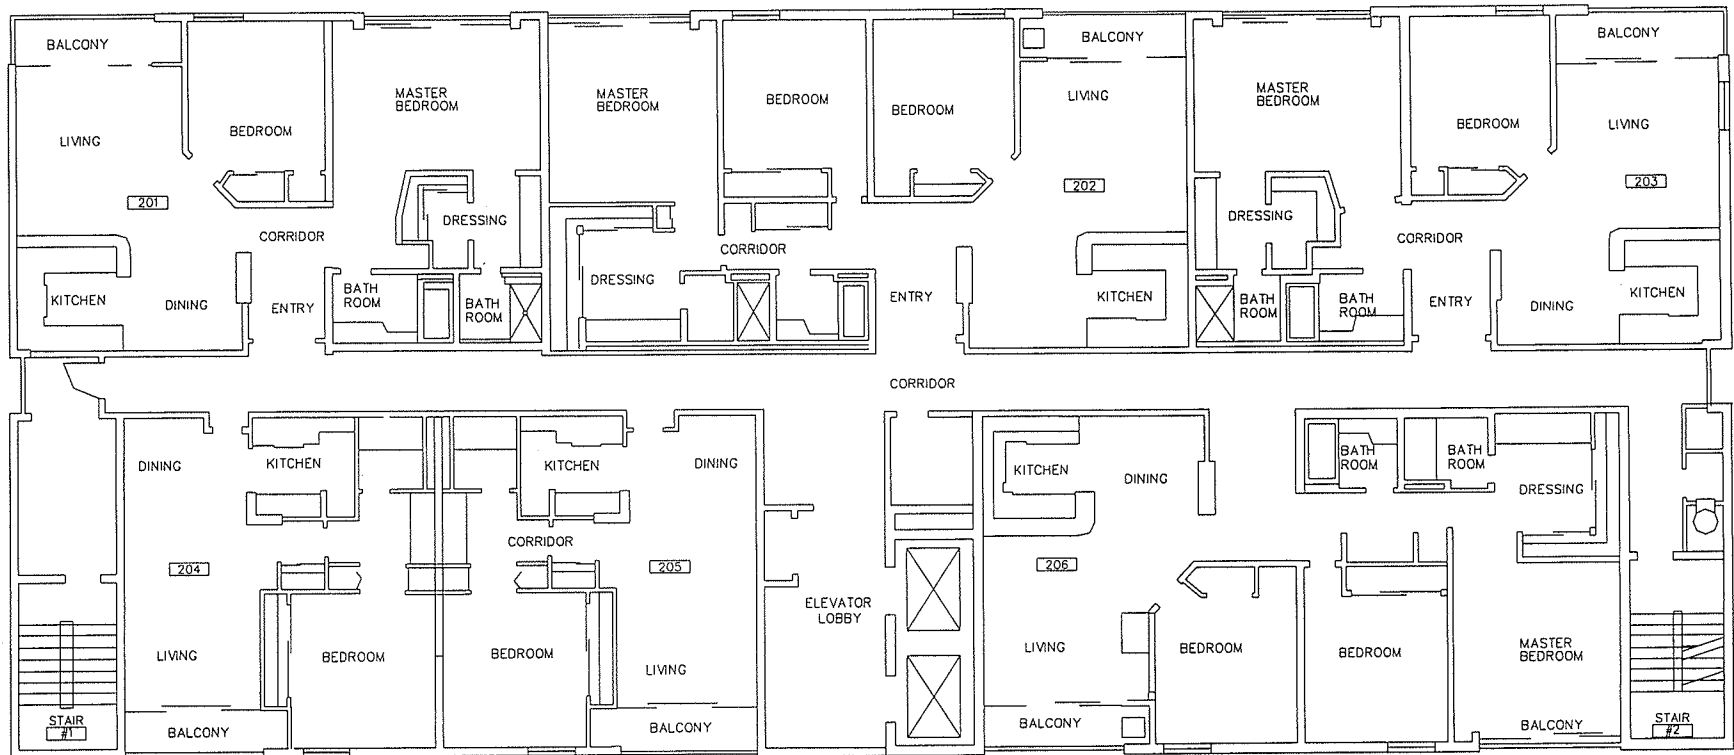

SECOND LEVEL FLOOR PLAN

SCALE: 1/8" = 1'-0"