


Upper



Lower




SCALE 1/8" = 1'-0"

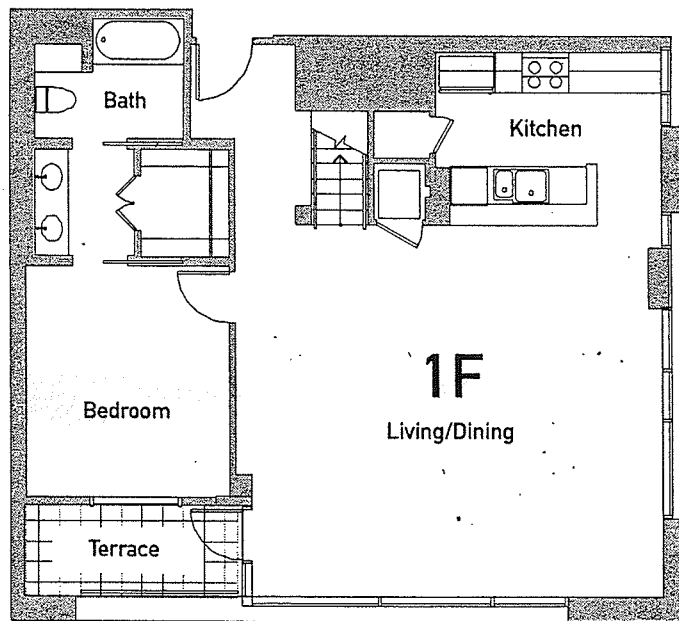

1F

building 1	penthouse	3br/3ba	levels 23&24	<small>In an effort to continuously improve our business, the developer reserves the right to change or modify plans, materials, specifications or other details. The architect is not responsible for any errors or omissions. Square Footage is approximate and may vary. All measurements are based on architectural measurements. Readings are taken from the center of the room. If you have any questions regarding the above, please discuss with your sales representative.</small>
sq. ft. 1800-1838		terrace sq. ft. 59		total sq. ft. 1859-1897




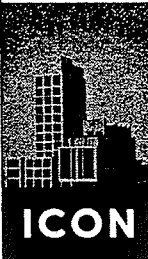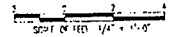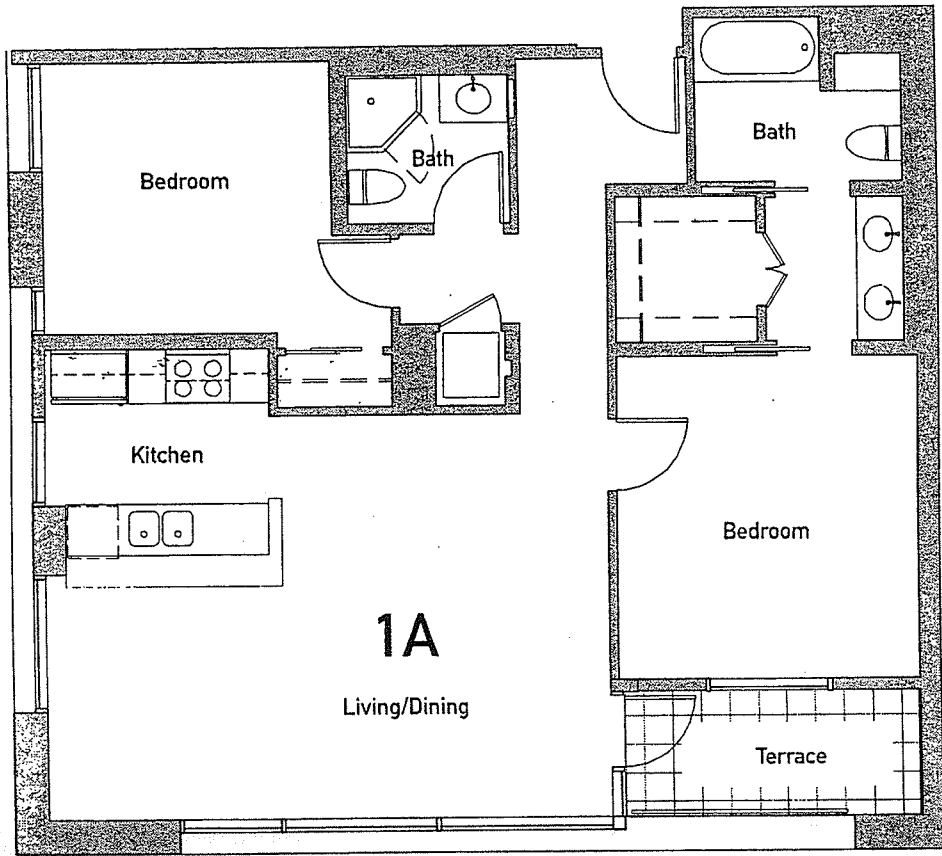

1A

building 1	flat	2br/2ba	levels 6-21	<small>As an effort to continuously improve our services, the developer reserves the right to change or modify plans, materials, specifications, and details without notice. It is advised that all floorplans and drawings be read and all dimensions, figures, bearings, and specifications are approximate and may vary and are based on architectural measurements. Dimensions are shown in centimeters and may differ from those provided by others. If you have any questions regarding the above, please discuss with your sales representative.</small>
sq. ft. 1074-1093		terrace sq. ft. 59		total sq. ft. 1133-1152



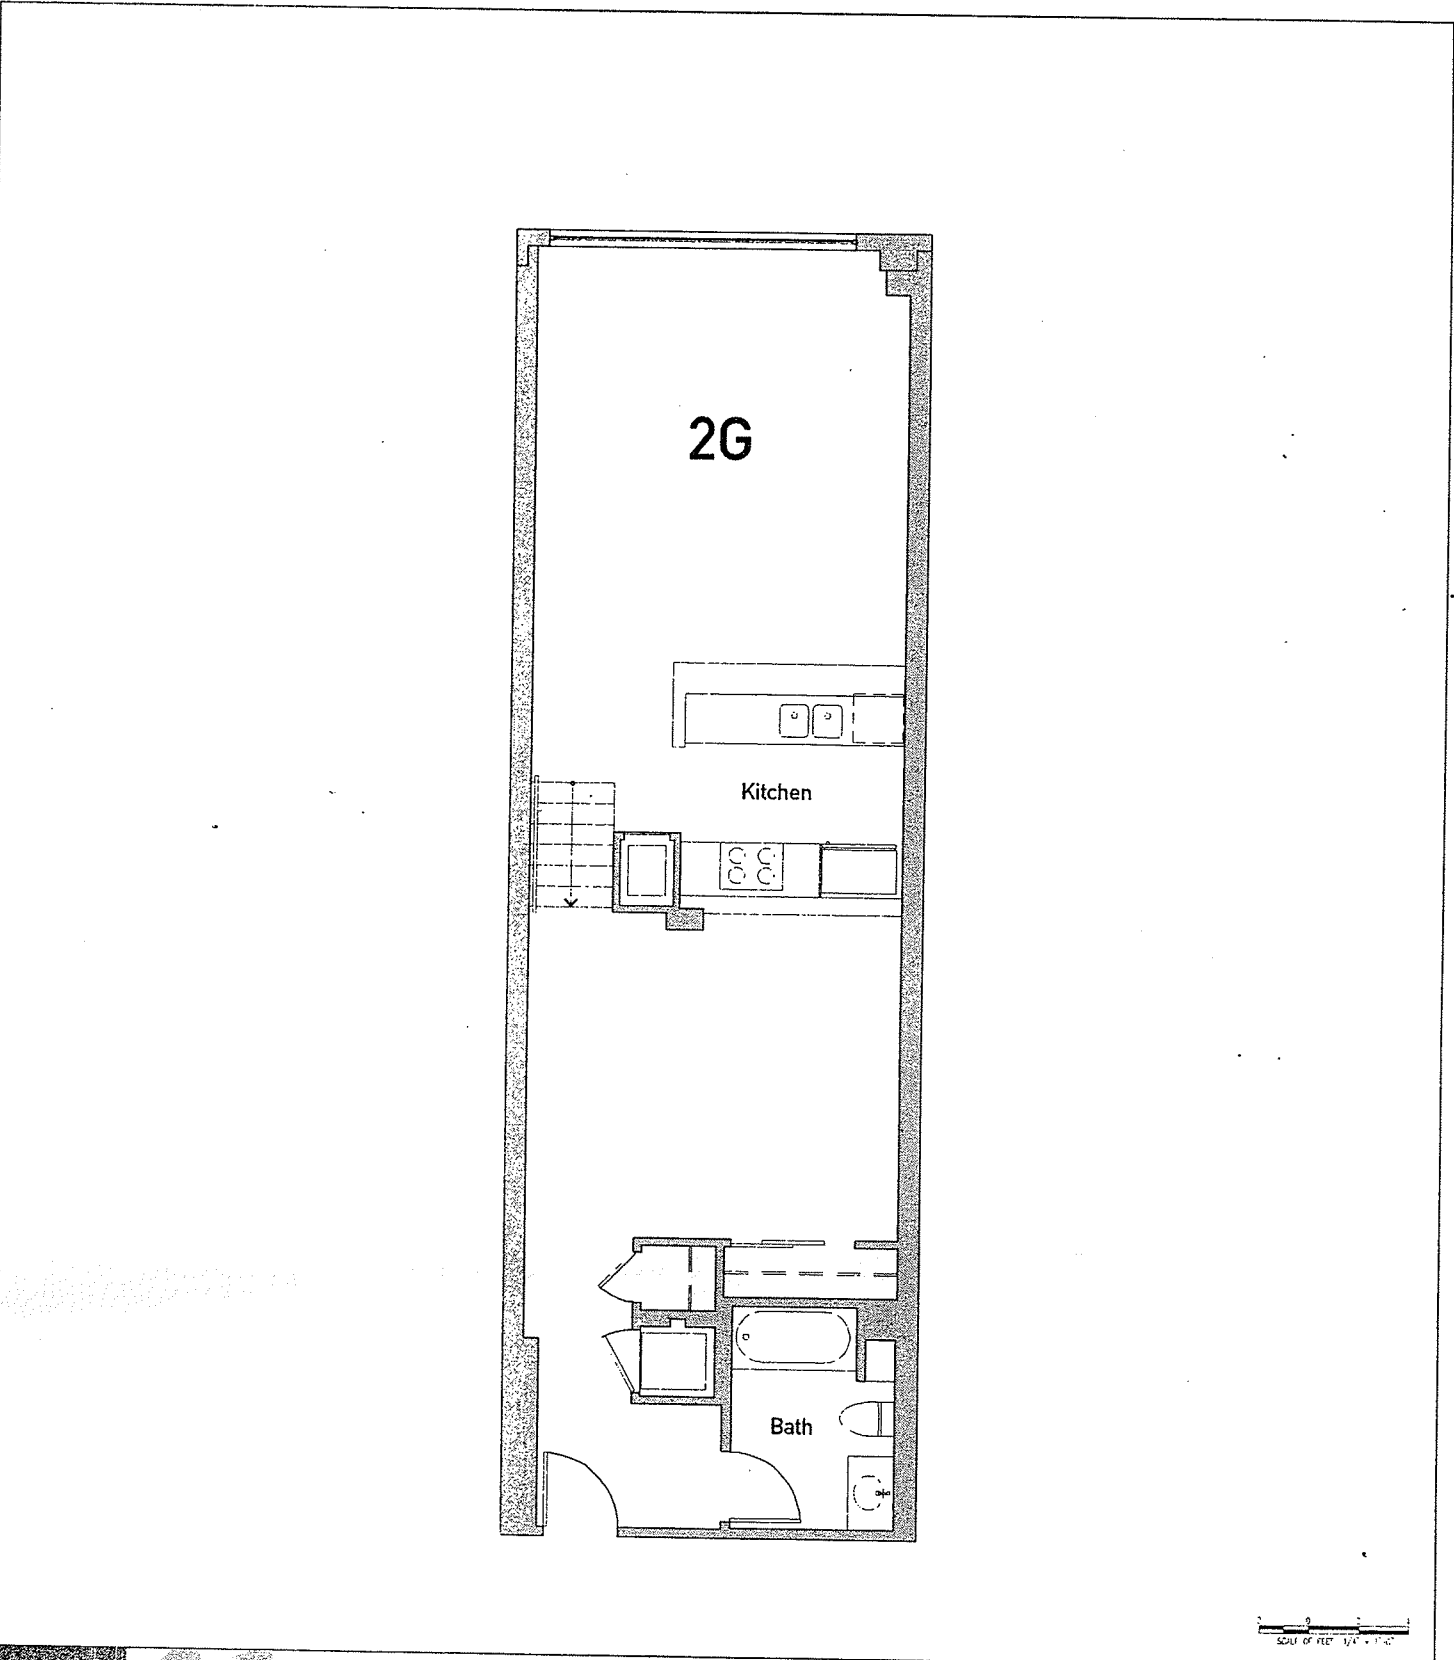

2G

building 2

loft


1br/1ba

level 3


sq.ft. 776-1148

In an effort to continuously improve our features, the developer reserves the right to change or modify plans, materials, specifications without notice. Variations in floorplans and drawings do exist and are approximations. Square footages are approximations only, and are based on architectural measurements. Renderings are artists conceptions and may differ from finished product. If you have any questions regarding the above, please discuss with your sales representative.




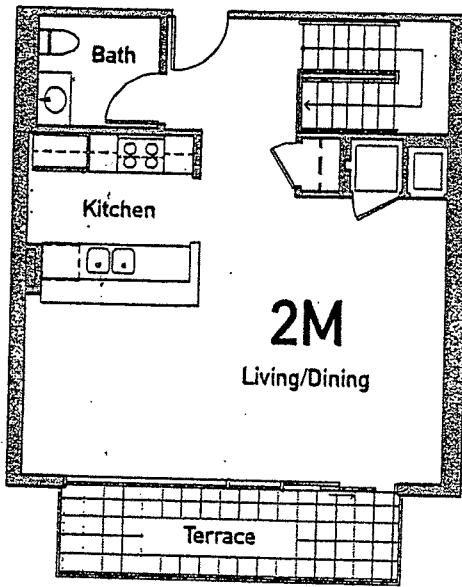

Upper

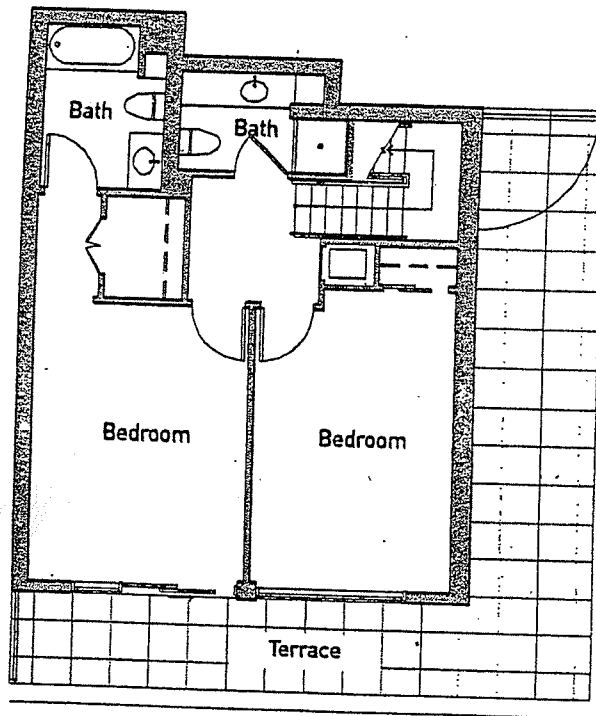

Lower

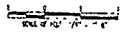

2M

building 2

penthouse

2br/2.5ba

levels 10&11

In no event shall the architect be responsible for any errors or omissions in this plan, specification, schedule, or drawing, or for any consequences arising therefrom, or for any damages, including reasonable attorney's fees, or for any other claims, or for any other consequences arising therefrom, or for any other claims, or for any other consequences arising therefrom.


ICON

sq. ft. 1298-1336

terrace sq. ft. 212-436


total sq. ft. 1511-1786



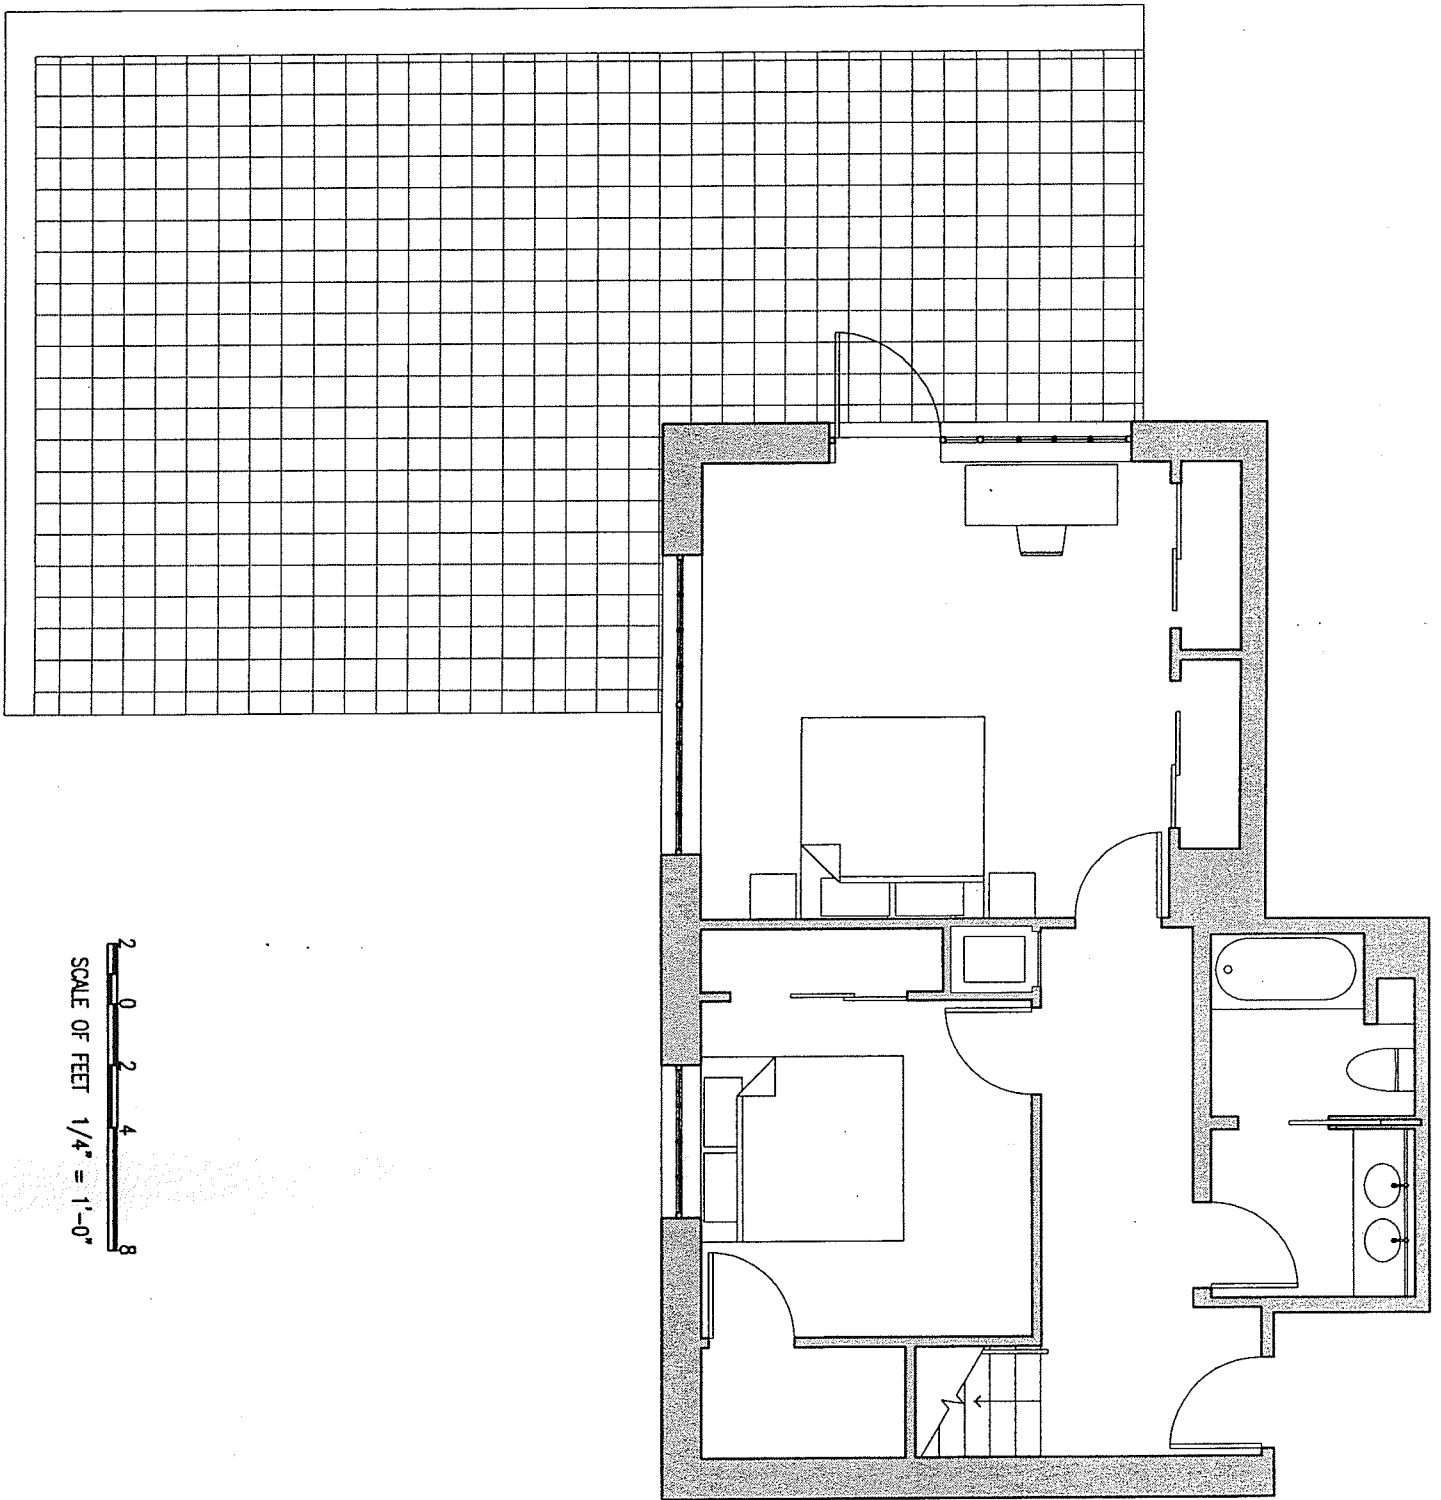


SCALE OF FEET 1/4" = 1'-0"

2K Lower

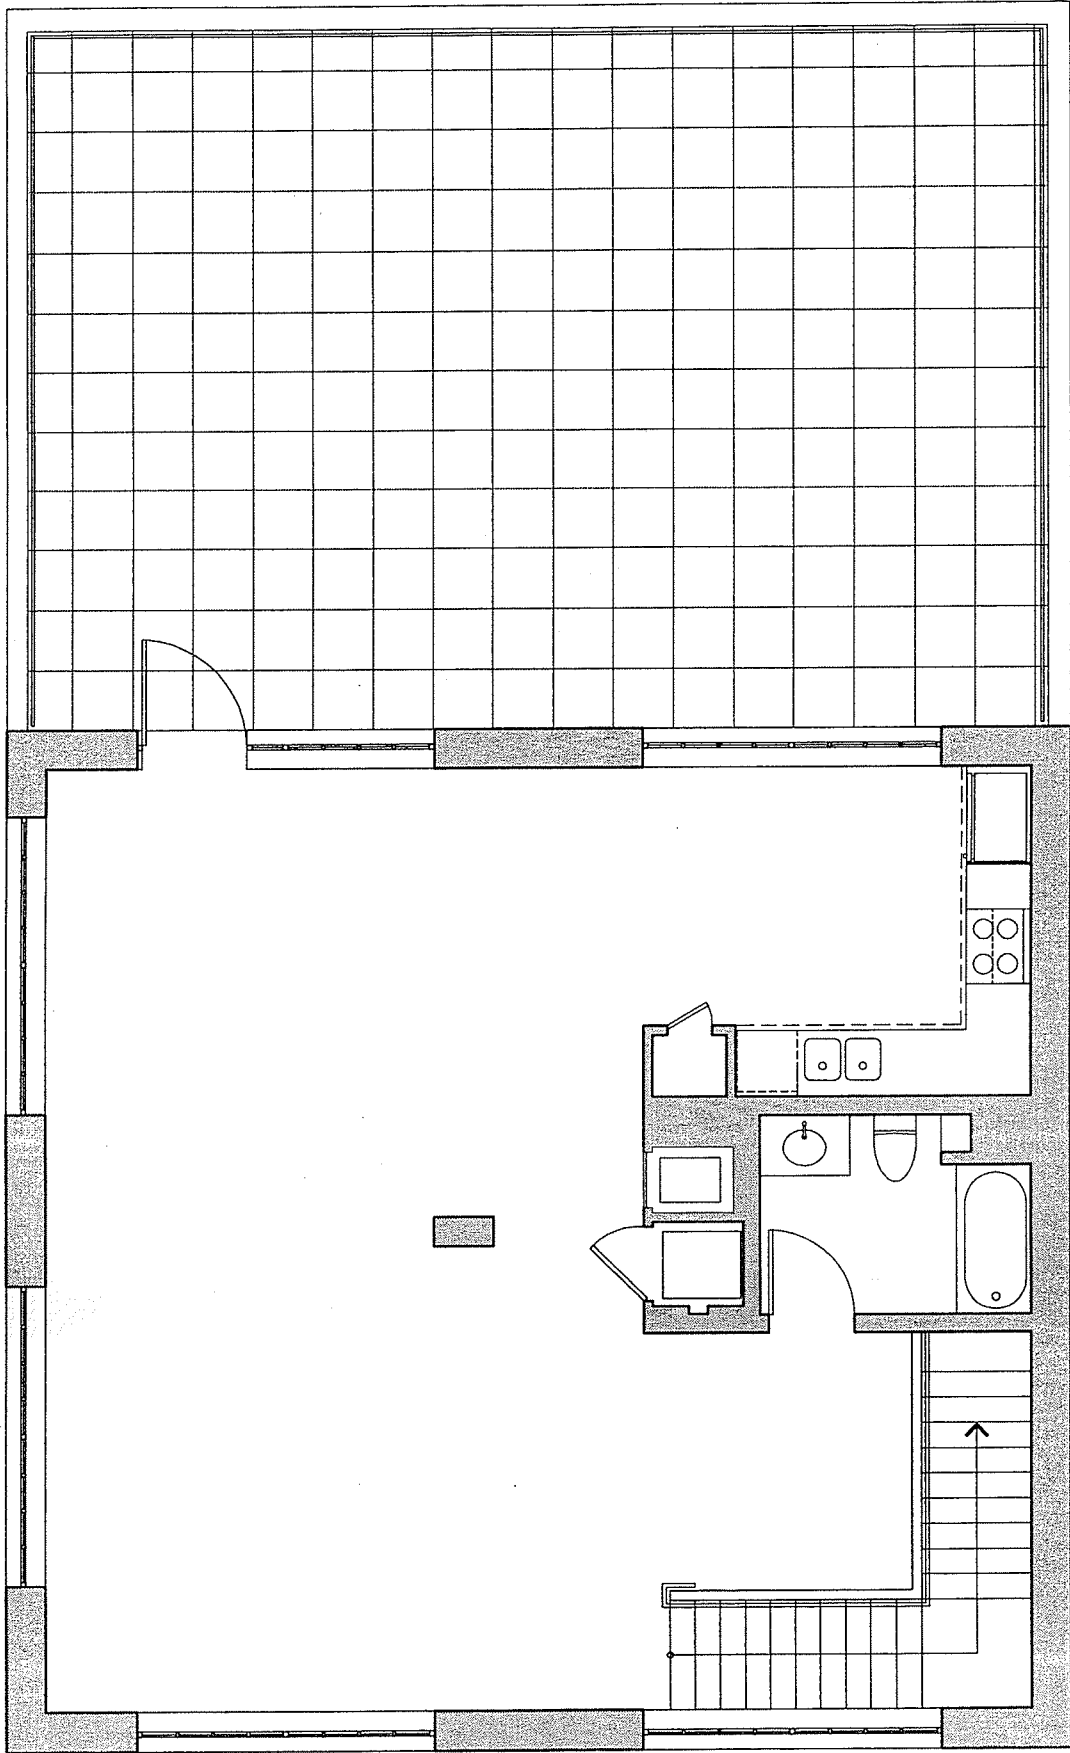

2 0 2 4 8
SCALE OF FEET 1/4" = 1'-0"

2K upper

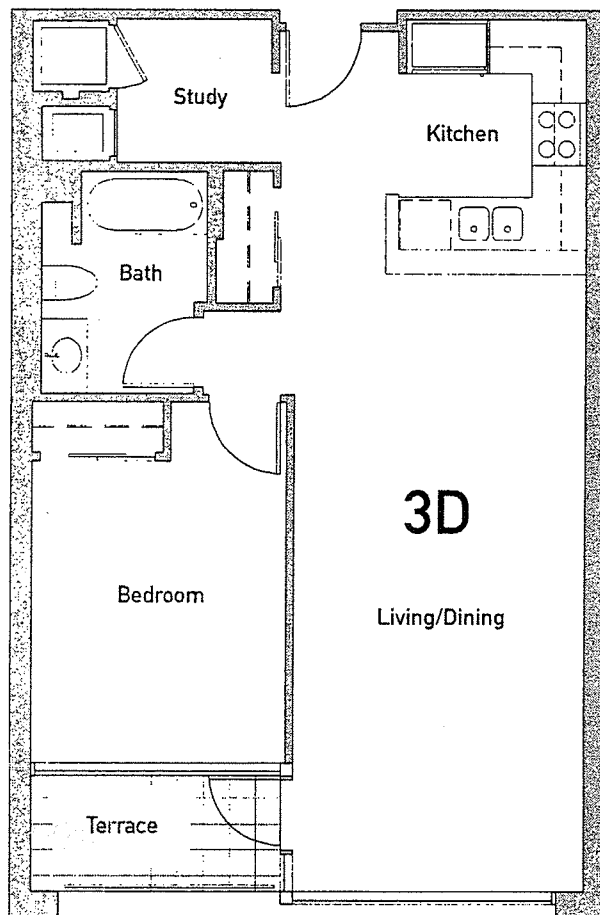

SCALE OF FEET 1/2" = 1'-0"

3D

building 3

flat

1br/1ba/study

levels 2-5

In an effort to continuously improve our services, the developer reserves the right to change or modify plans, materials, specifications or other values. Variations in floorplans and drawings do not constitute, represent, or guarantee any dimensions, square footage or other information and are based on mechanical measurements. Builders are not responsible and may differ from finished product. If you have any questions regarding the above, please discuss with your sales representative.

sq. ft. 773-791

terrace sq. ft. 53

total sq. ft. 825-844



ICO